


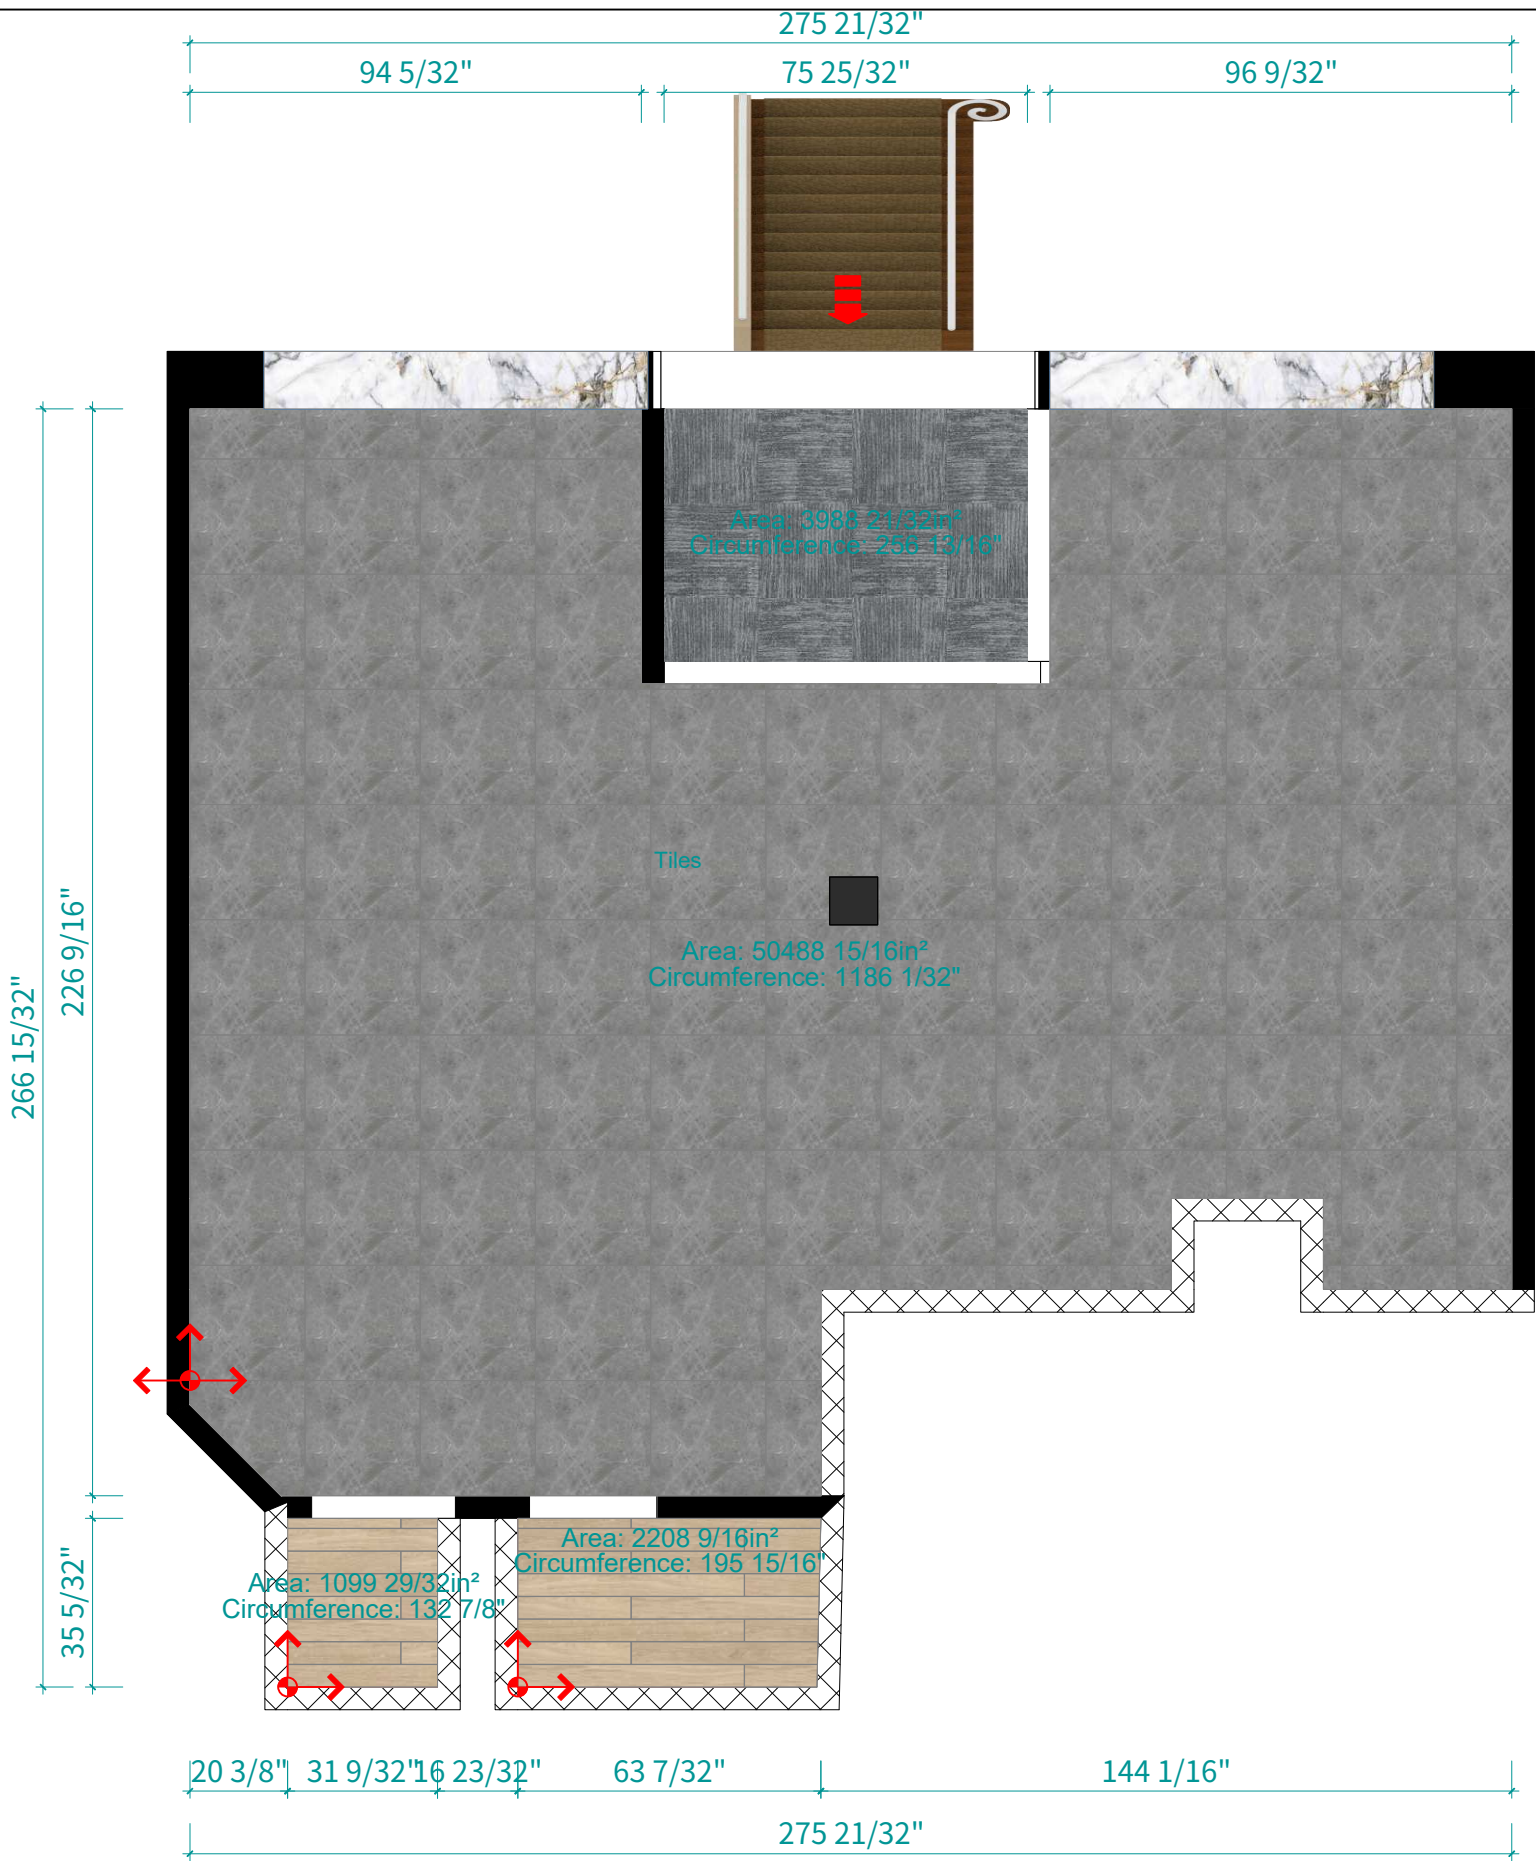

Floor Finish Plan(3/10"=1'-0")

Enterprise Logo
 X RENOVATION PHONE: +4376635451
General Notes
Architect / Designer
Anh Nhut Nguyen
Project Name
Nem Nem Restaurant
Client
Trang Nguyễn
Client Address
555 RITSON, OSHAWA, ON
Project No.
Drawing No.
7