

Enterprise Logo



General Notes

Architect / Designer

Anh Nhut Nguyen

Project Name

Nem Nem
Restaurant

Client
Trang Nguyễn


Client Address

555 RITSON,
OSHAWA, ON

Project No.

Drawing No.

18

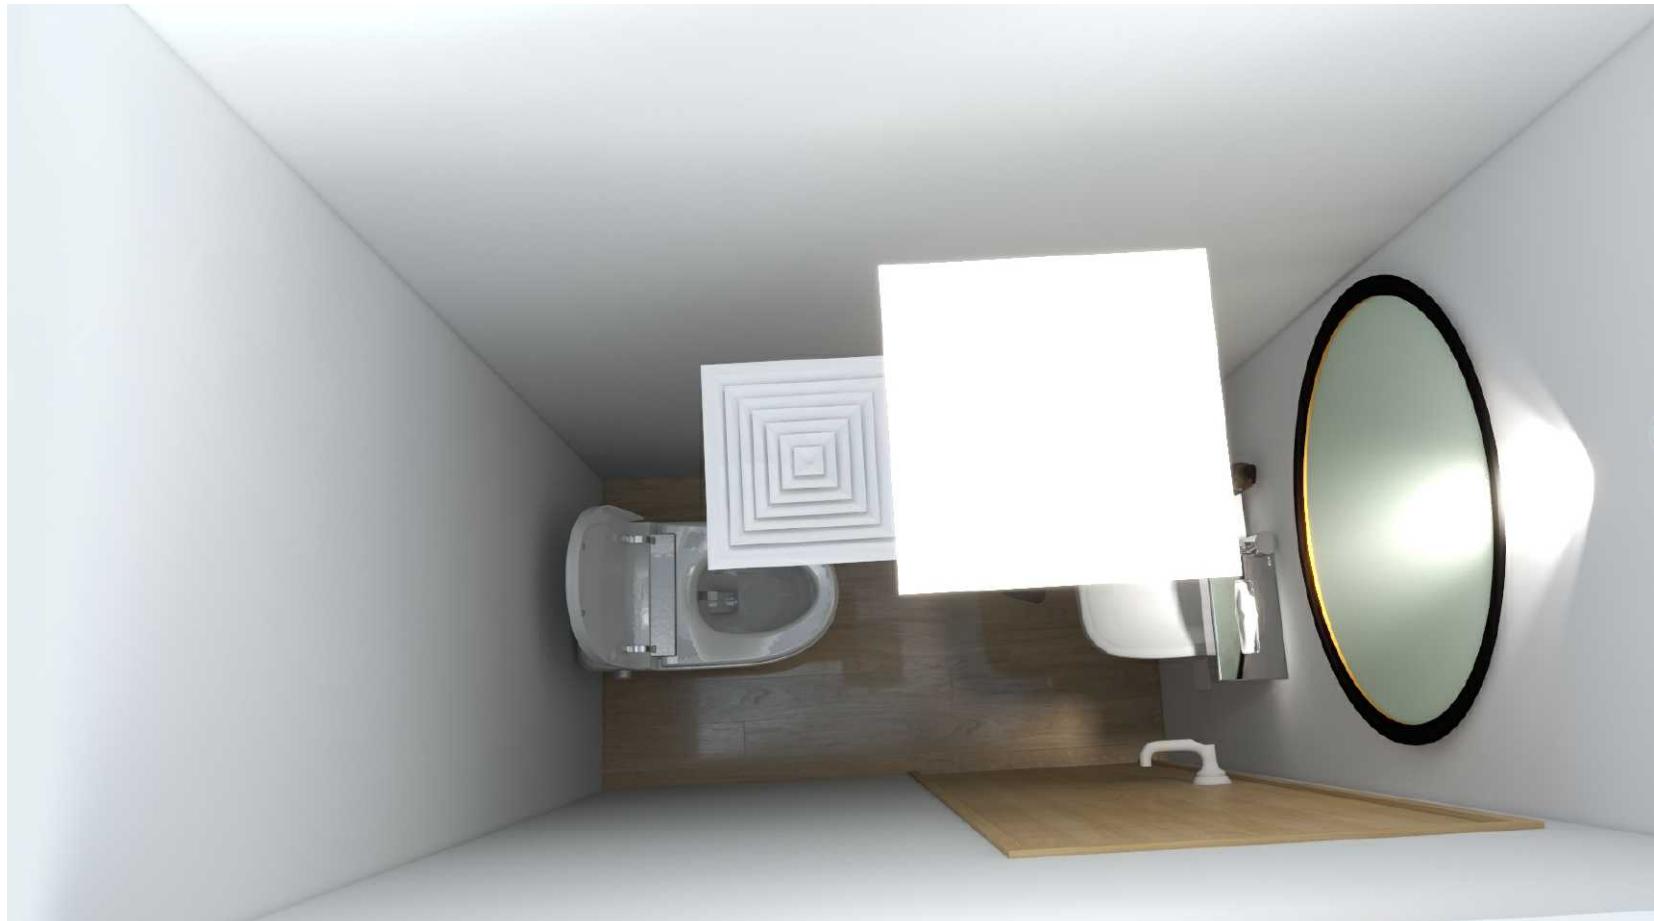

EXISTING TOILET WITHOUT ANY ALTERATION