



3D VIEW



A	ISSUED FOR TRAINING	RK	RK	04/04/23
REV	DESCRIPTION	DWN	CHK	DATE
PROJECT: Tekla Structures Steel Training Projects				
NO: 1002				
CONTRACTOR:			CLIENT:	
TITLE: 3D VIEW				
DWG NO: 1	SCALE: 1:55	REV: A	A2	

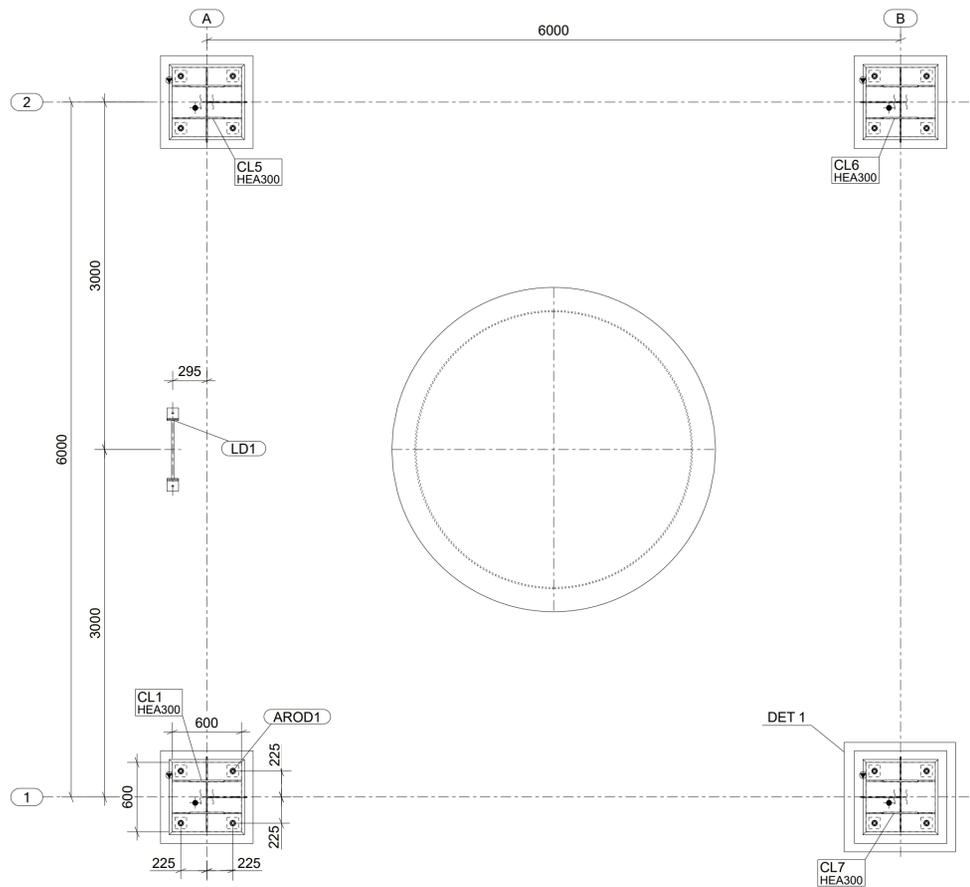


Plan EL.+0.00 (FFL)

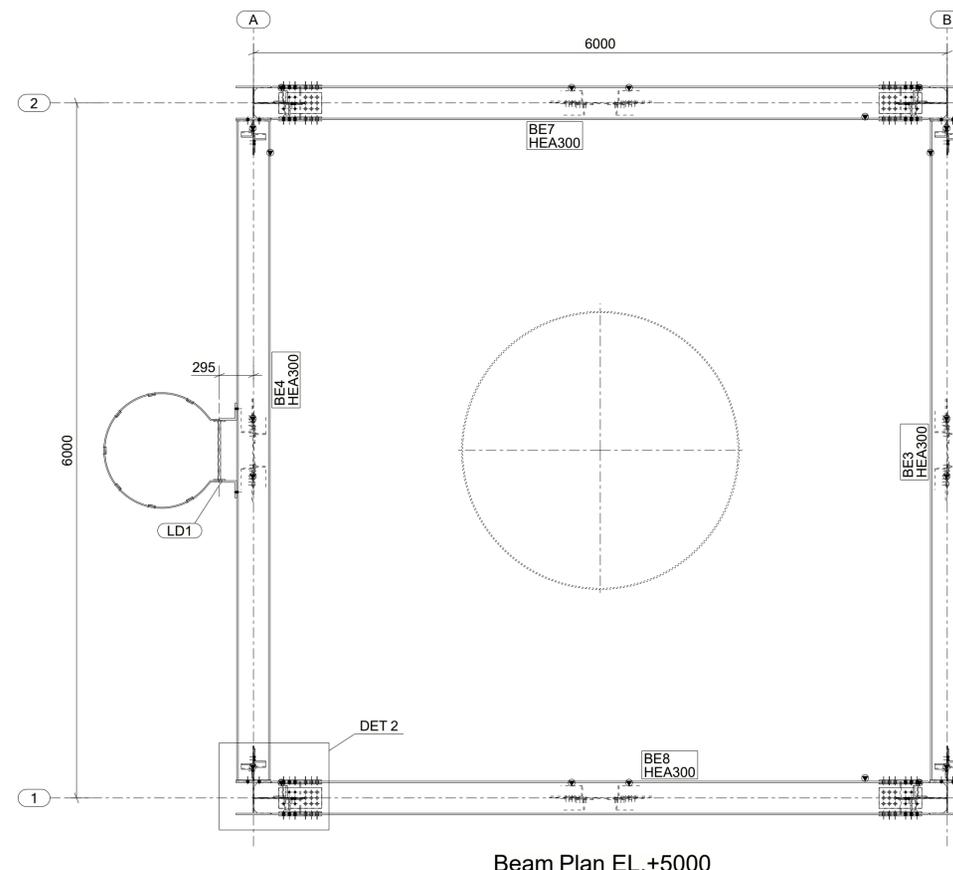


Beam Plan EL.+5000

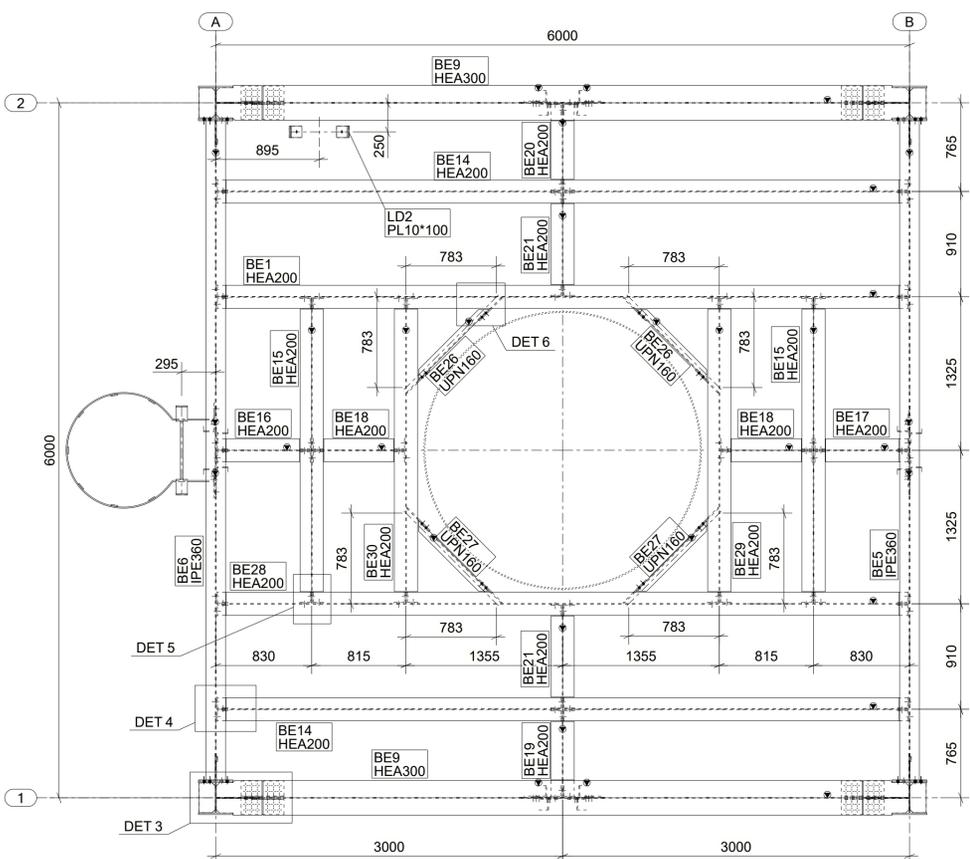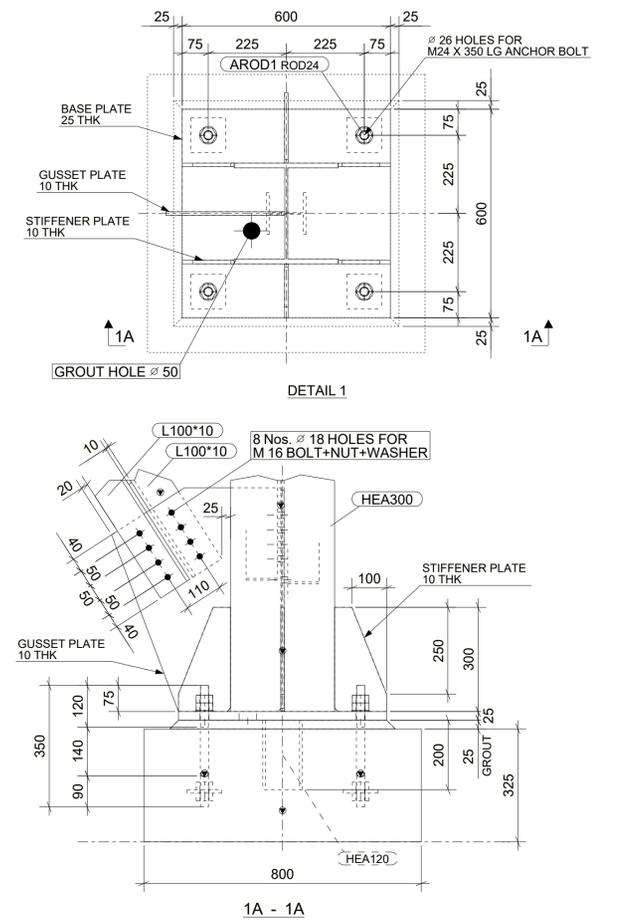


Beam Plan EL.+10150 (TOS)

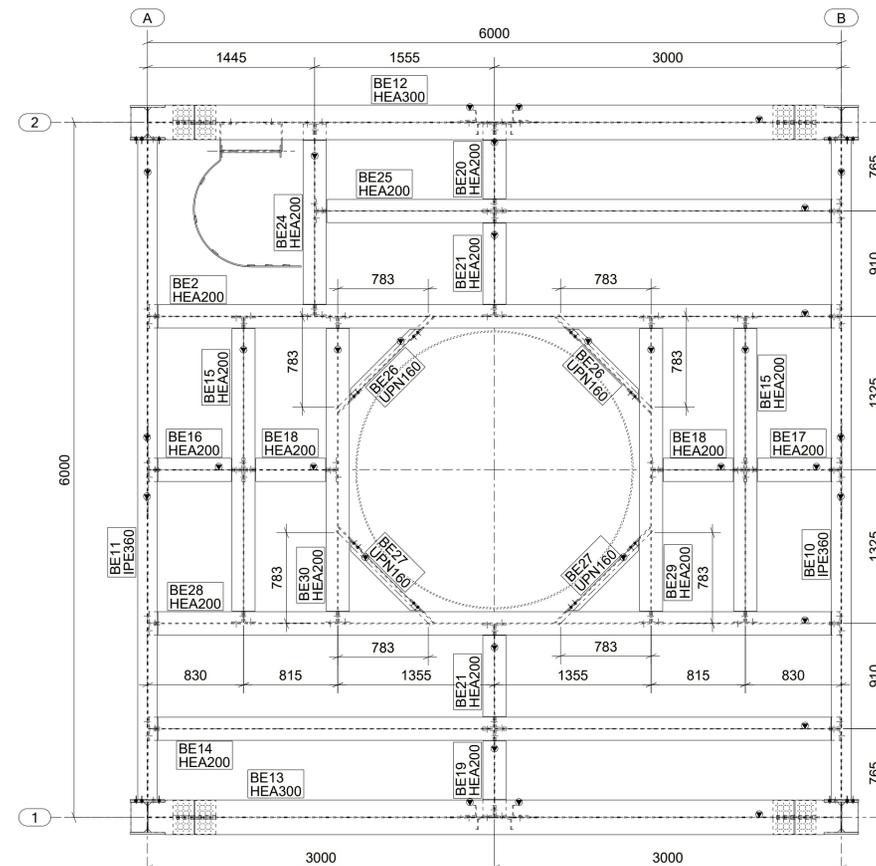


Beam Plan EL.+14650 (TOS)

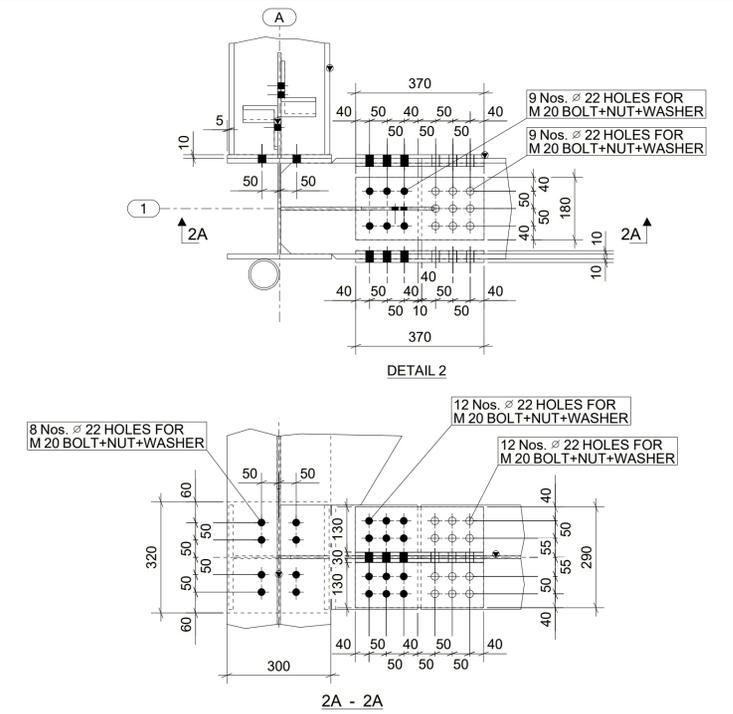

REV	ISSUED FOR TRAINING	NO: 1002	DATE
REV	DESCRIPTION	DWN	CHK
PROJECT: Tekla Structures Steel Training Projects		NO: 1002	
CONTRACTOR:		CLIENT:	
TITLE: PLAN VIEW			
DWG NO: 2	SCALE: 1:10	REV: A	A1

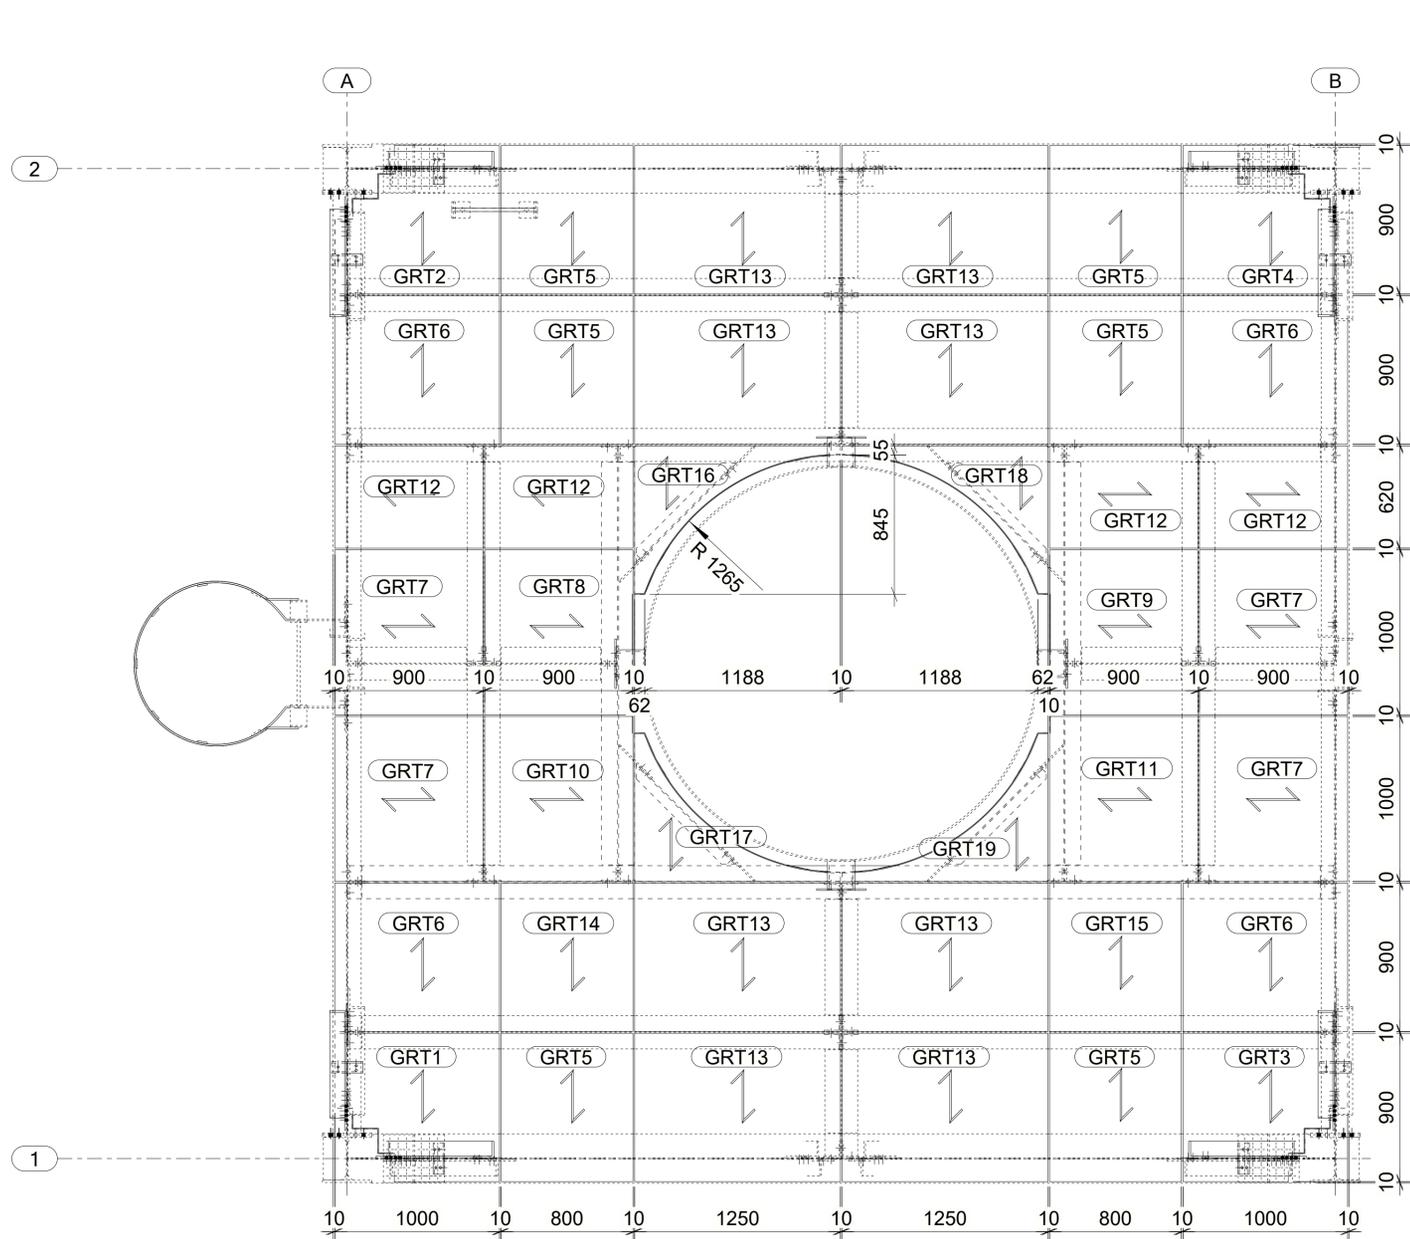

Grating Plan EL.+10180 (TOG)

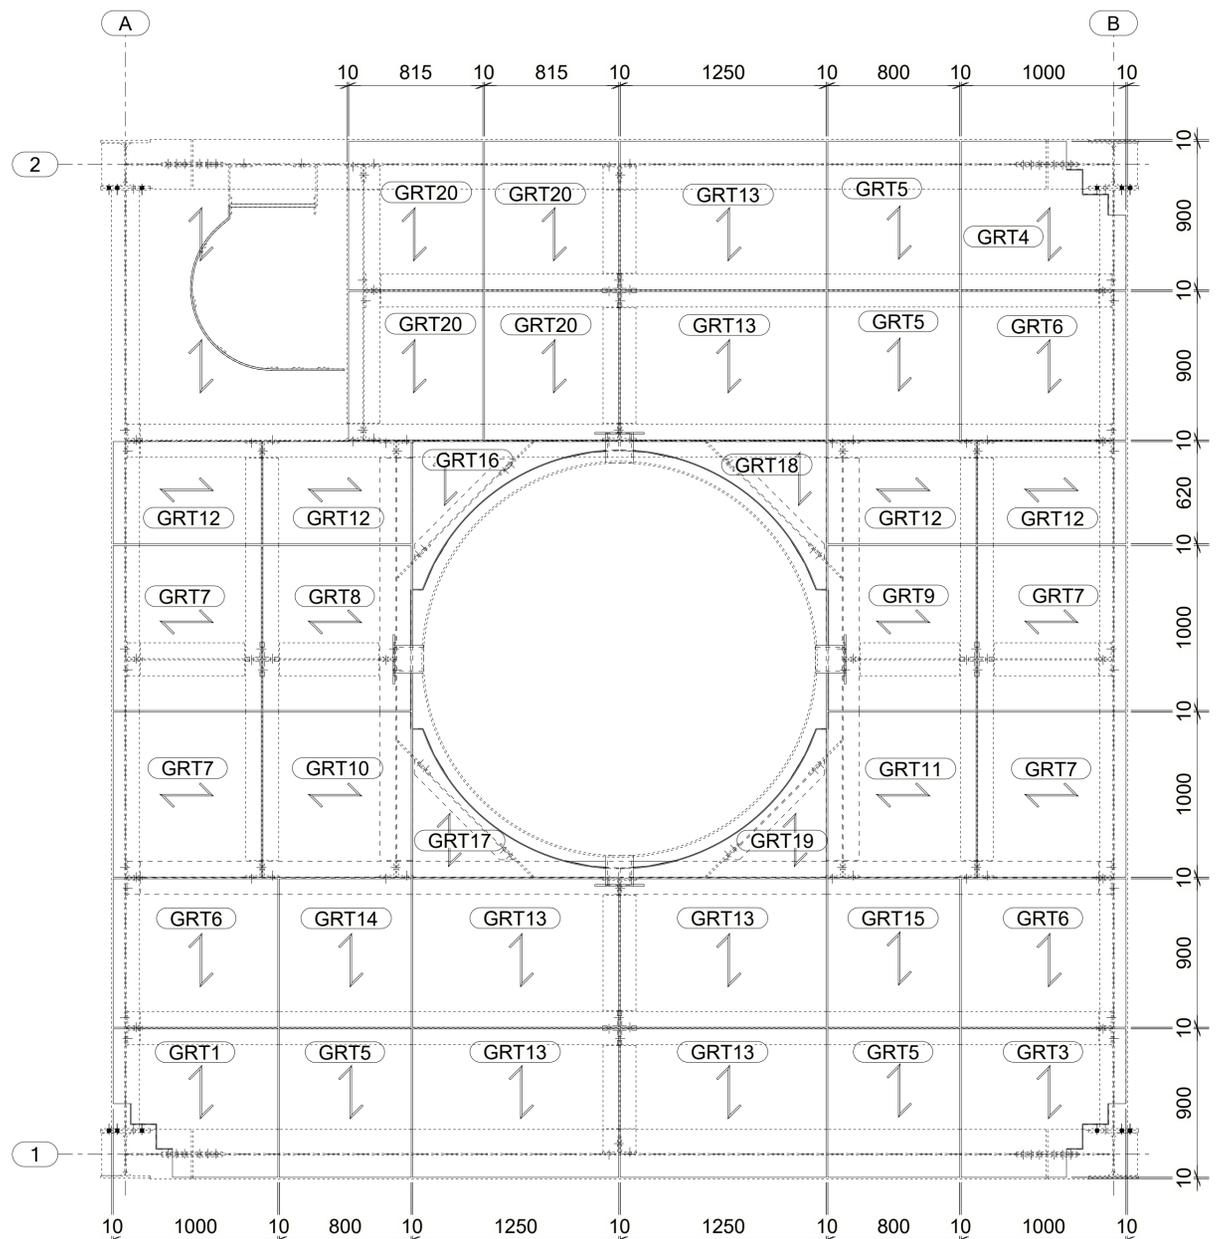

Grating Plan EL.+14680 (TOG)

A	ISSUED FOR TRAINING	RK	RK	04/04/23
REV	DESCRIPTION	DWN	CHK	DATE
PROJECT: Tekla Structures Steel Training Projects				
NO: 1002				
CONTRACTOR:			CLIENT:	
TITLE: GRATING PLAN VIEW				
DWG NO:	6	SCALE:	1:30	REV: A A2